



HORIZONTAL SCALE:
As Indicated



DESIGNED
D.V. Shah
DRAWN
M. Cooper

TYPICAL MAJOR BRT STOP WITH BUS SHELTER
PLAN & ELEVATIONS

**PARSONS
BRINCKERHOFF**
PARSONS BRINCKERHOFF
3340 Peachtree Road, Ste. 2400, Atlanta, GA 30326
404 - 237 - 2115 FAX 404 - 237 - 3015



SARTA - CANTON, OHIO

A102

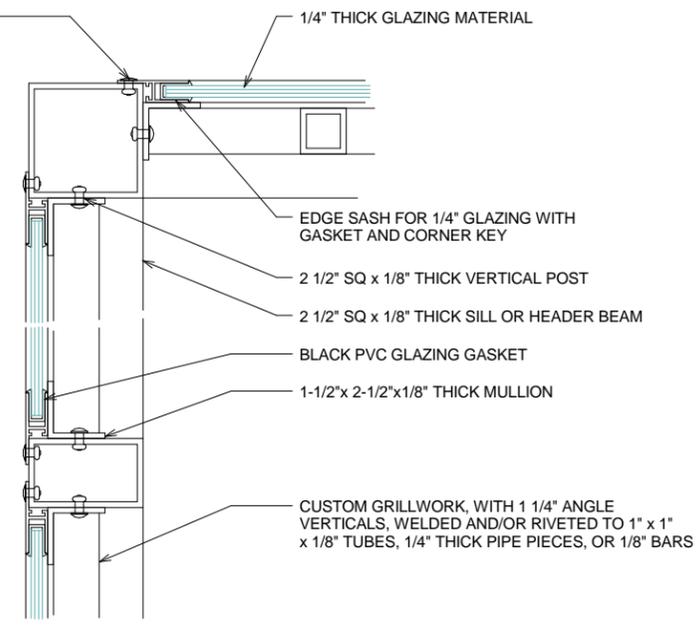
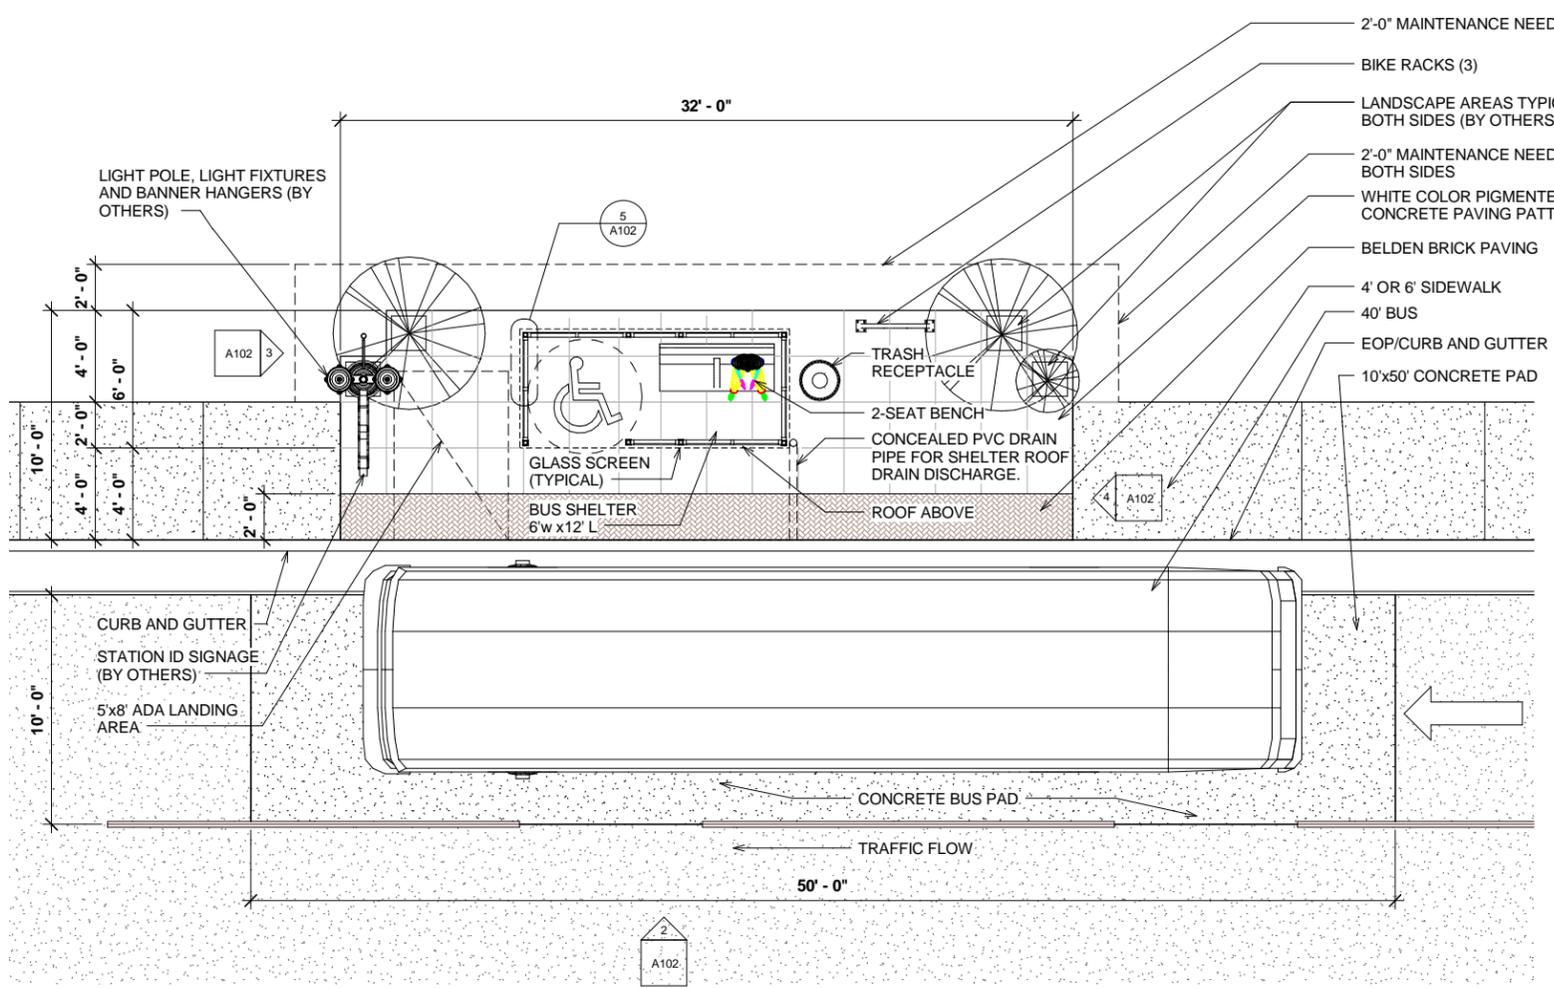


5 DETAIL
6" = 1'-0"


1 TYPICAL MAJOR BUS STOP
1/4" = 1'-0"

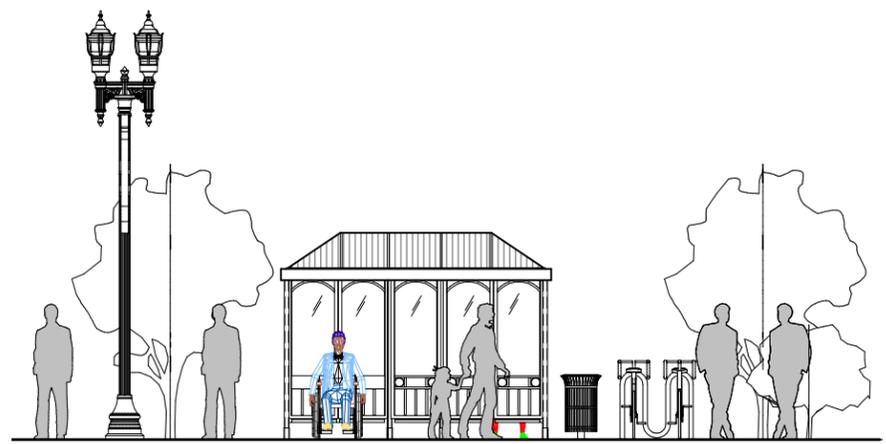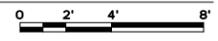


2 ELEVATION
1/4" = 1'-0"

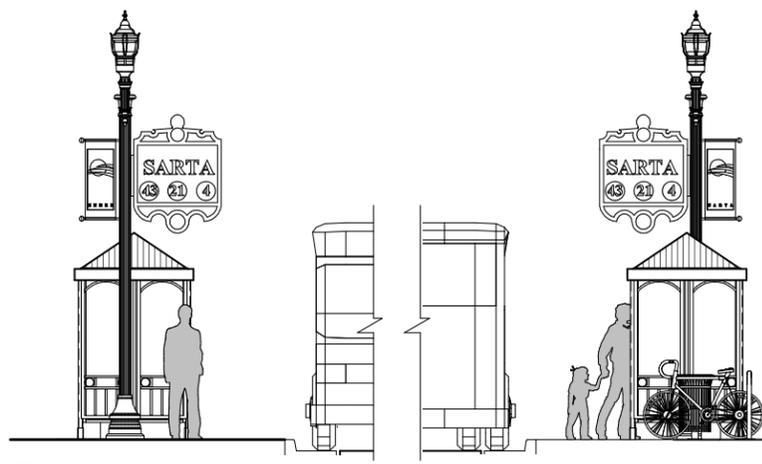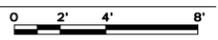

3 ELEVATION
1/4" = 1'-0"

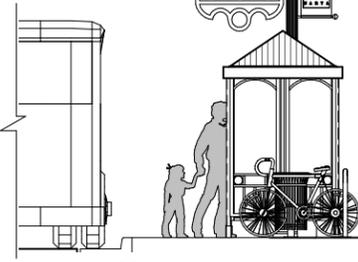

4 ELEVATION
1/4" = 1'-0"

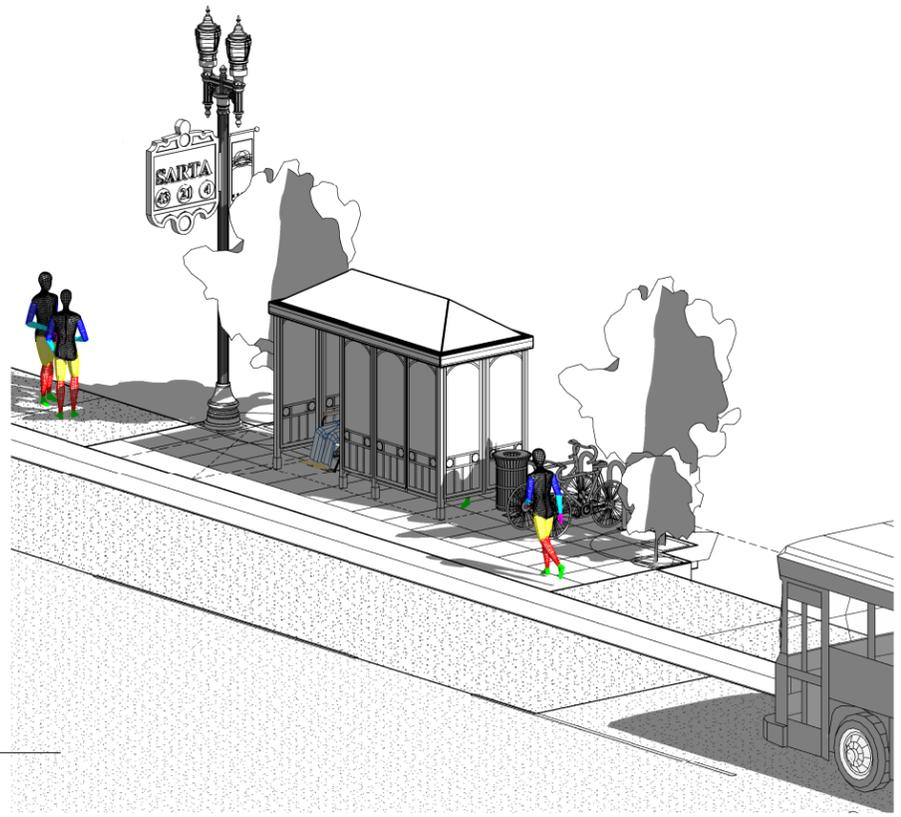

File Name: C:\A\B\C\CLIENT\BRT System Canton Ohio\CADD\BRT-Minor Bus Stop v6.rvt
Pld Date/Time: 10/4/2011 5:28:01 PM